


Data Sheet 2

REAR ELEVATION



TYPICAL DOOR OPENING VIEWED FROM INSIDE

FOLDING CLOSURES } ROLLER GRILLES } ROLLER SHUTTERS

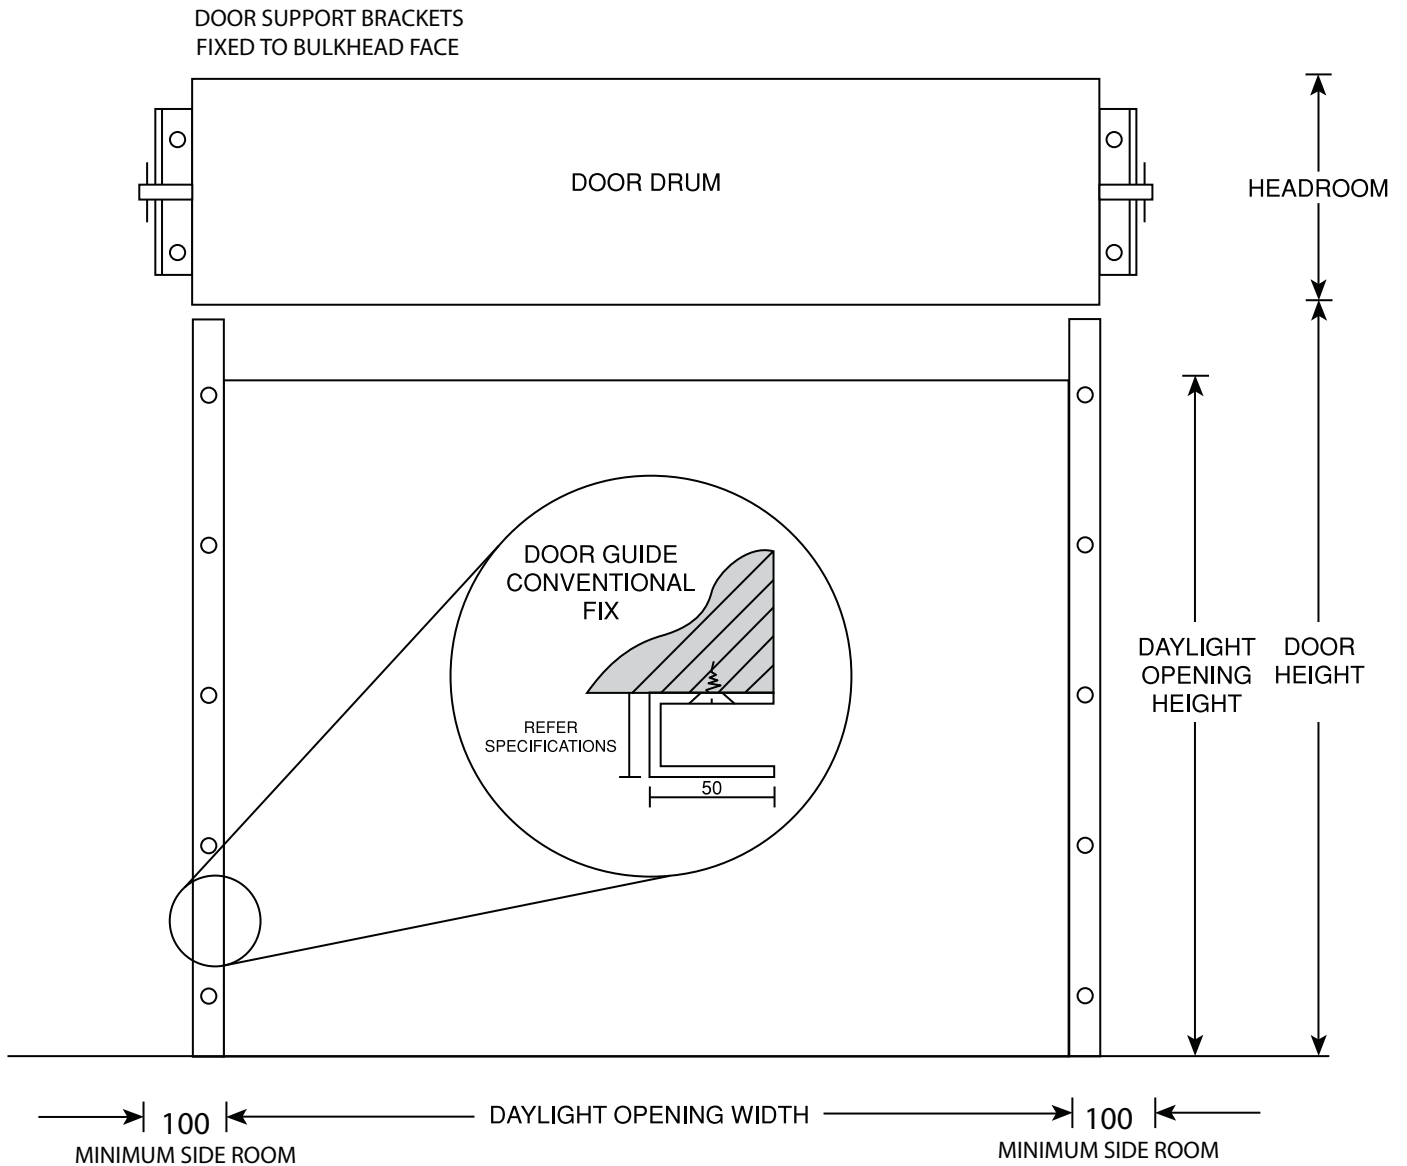

NOTE: MOTORISED DOORS REQUIRE EXTRA SIDE ROOM. REFER TO SEPARATE DATA SHEET

SOLID FIXING REQUIRED IN JAMBS & BULKHEAD TO SUPPORT DOOR.
MINIMUM OF TIMBER, CONCRETE OR STEEL, **NOT METAL STUD.**