


Data Sheet 3B

TYPICAL BULKHEAD DETAIL.
SINGLE DOOR OPENING.
SPRING BALANCED MANUAL OPERATION

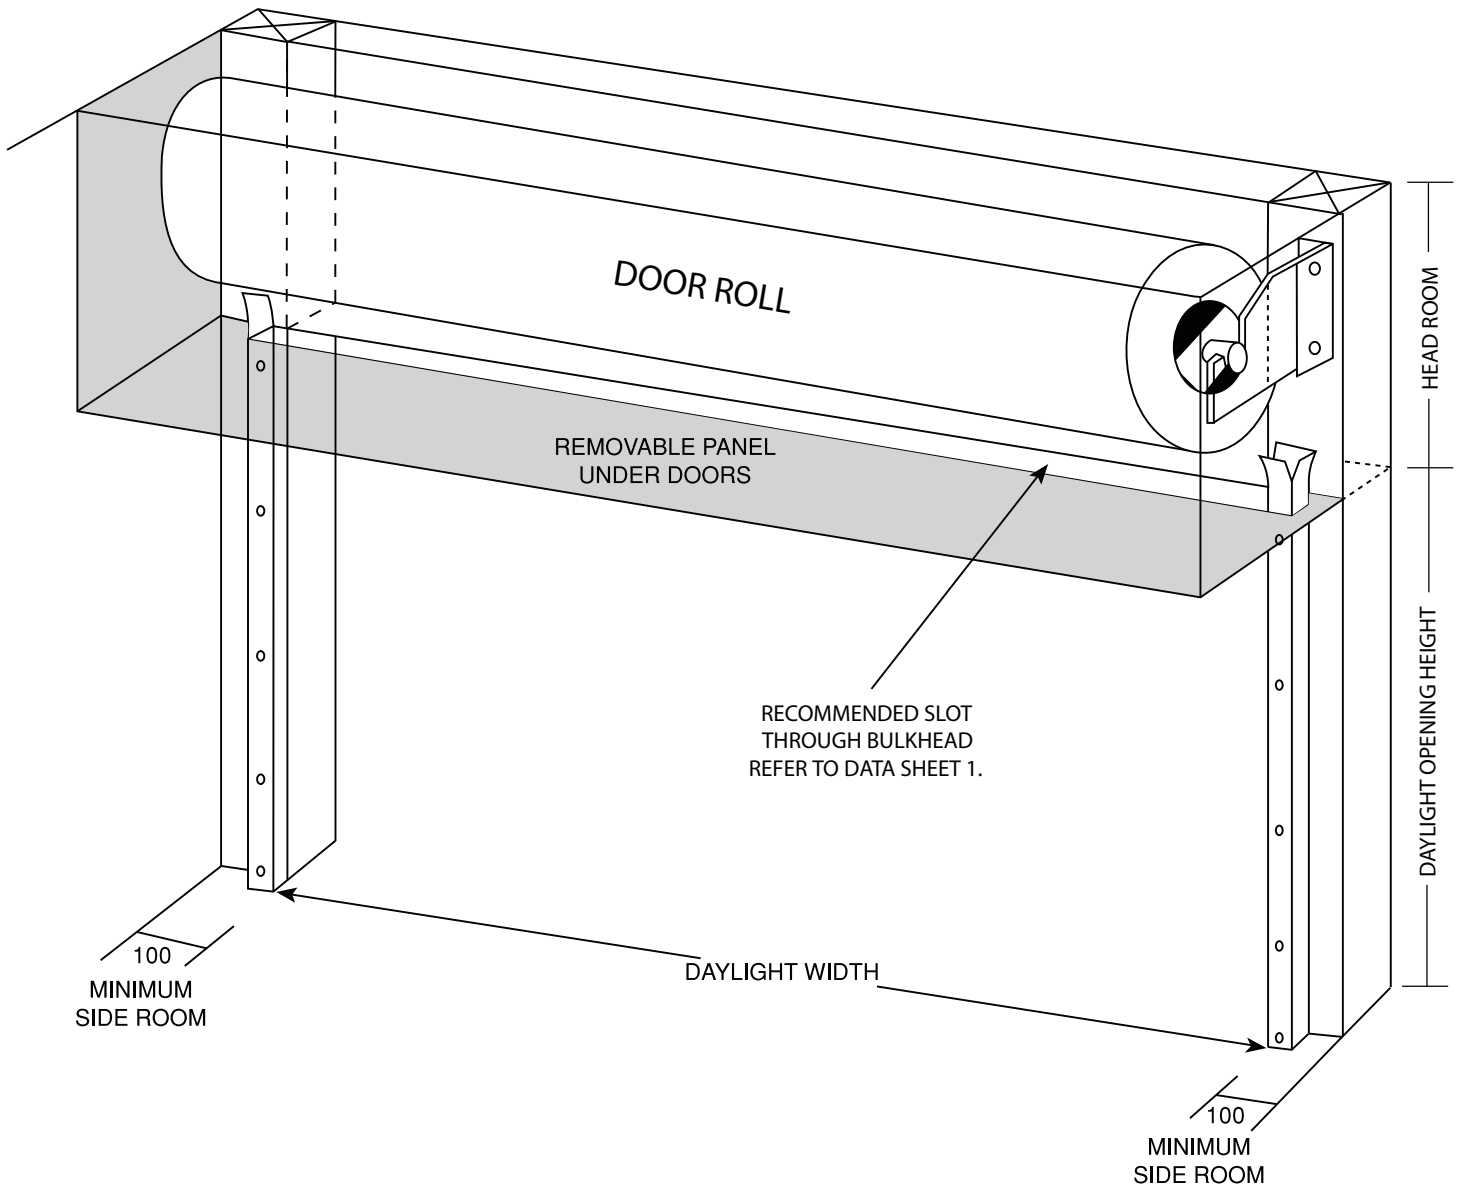

FOLDING CLOSURES } ROLLER GRILLES } ROLLER SHUTTERS



DOOR SUPPORT BRACKETS & GUIDES
MUST BE ATTACHED TO SOLID FIXING