


# Data Sheet 4C

## INTERNAL ANGLE



PLAN VIEW - SHOWING TWO DOORS MOUNTED ON ANGLED BULKHEAD WITH A REMOVABLE ANGLE MULLION. ONE DOOR MOUNTED MINIMUM 250mm HIGHER THAN THE OTHER.

FOLDING CLOSURES } ROLLER GRILLES } ROLLER SHUTTERS

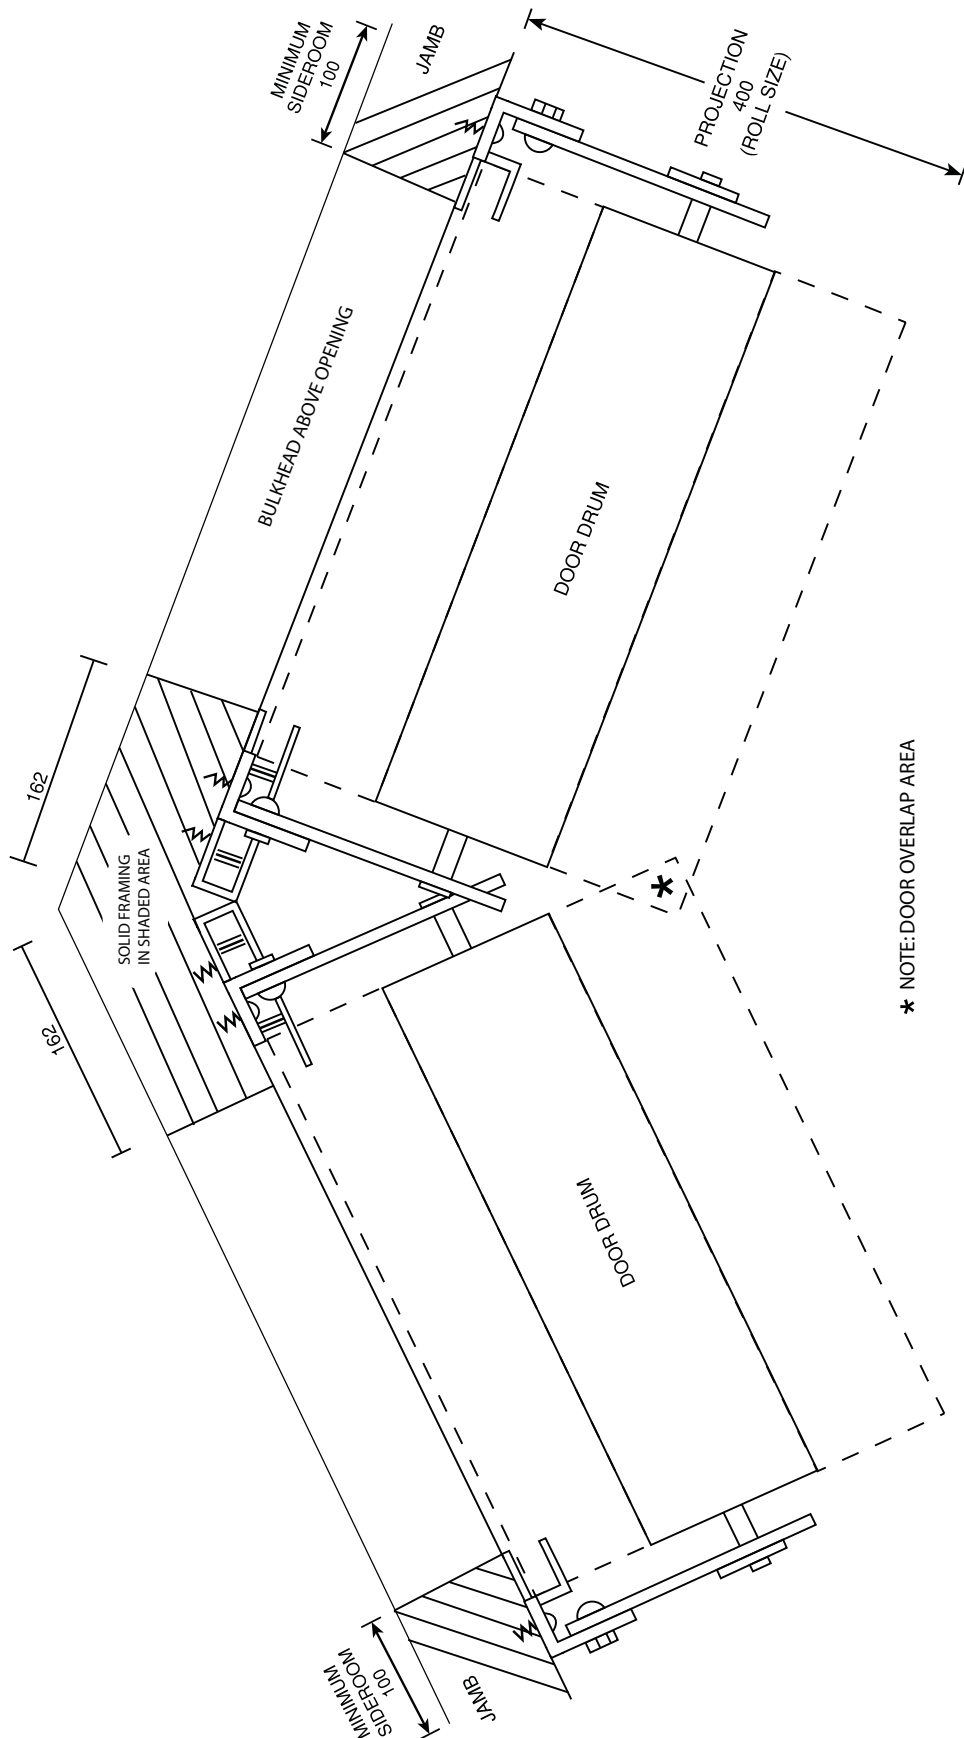

\* NOTE: DOOR OVERLAP AREA